


ADANS

ELEV. B1:: 1939 SQ. FT. | ELEV. B2:: 1947 SQ. FT. ELEV. B3:: 1955 SQ. FT. | ELEV. B5:: 2031 SQ. FT.


> INCLUDES ELEV. B1, B2, B3 :: 273 SQ. FT. ELEV. B5:: 298 SQ. FT. OF FINISHED BASEMENT AREA

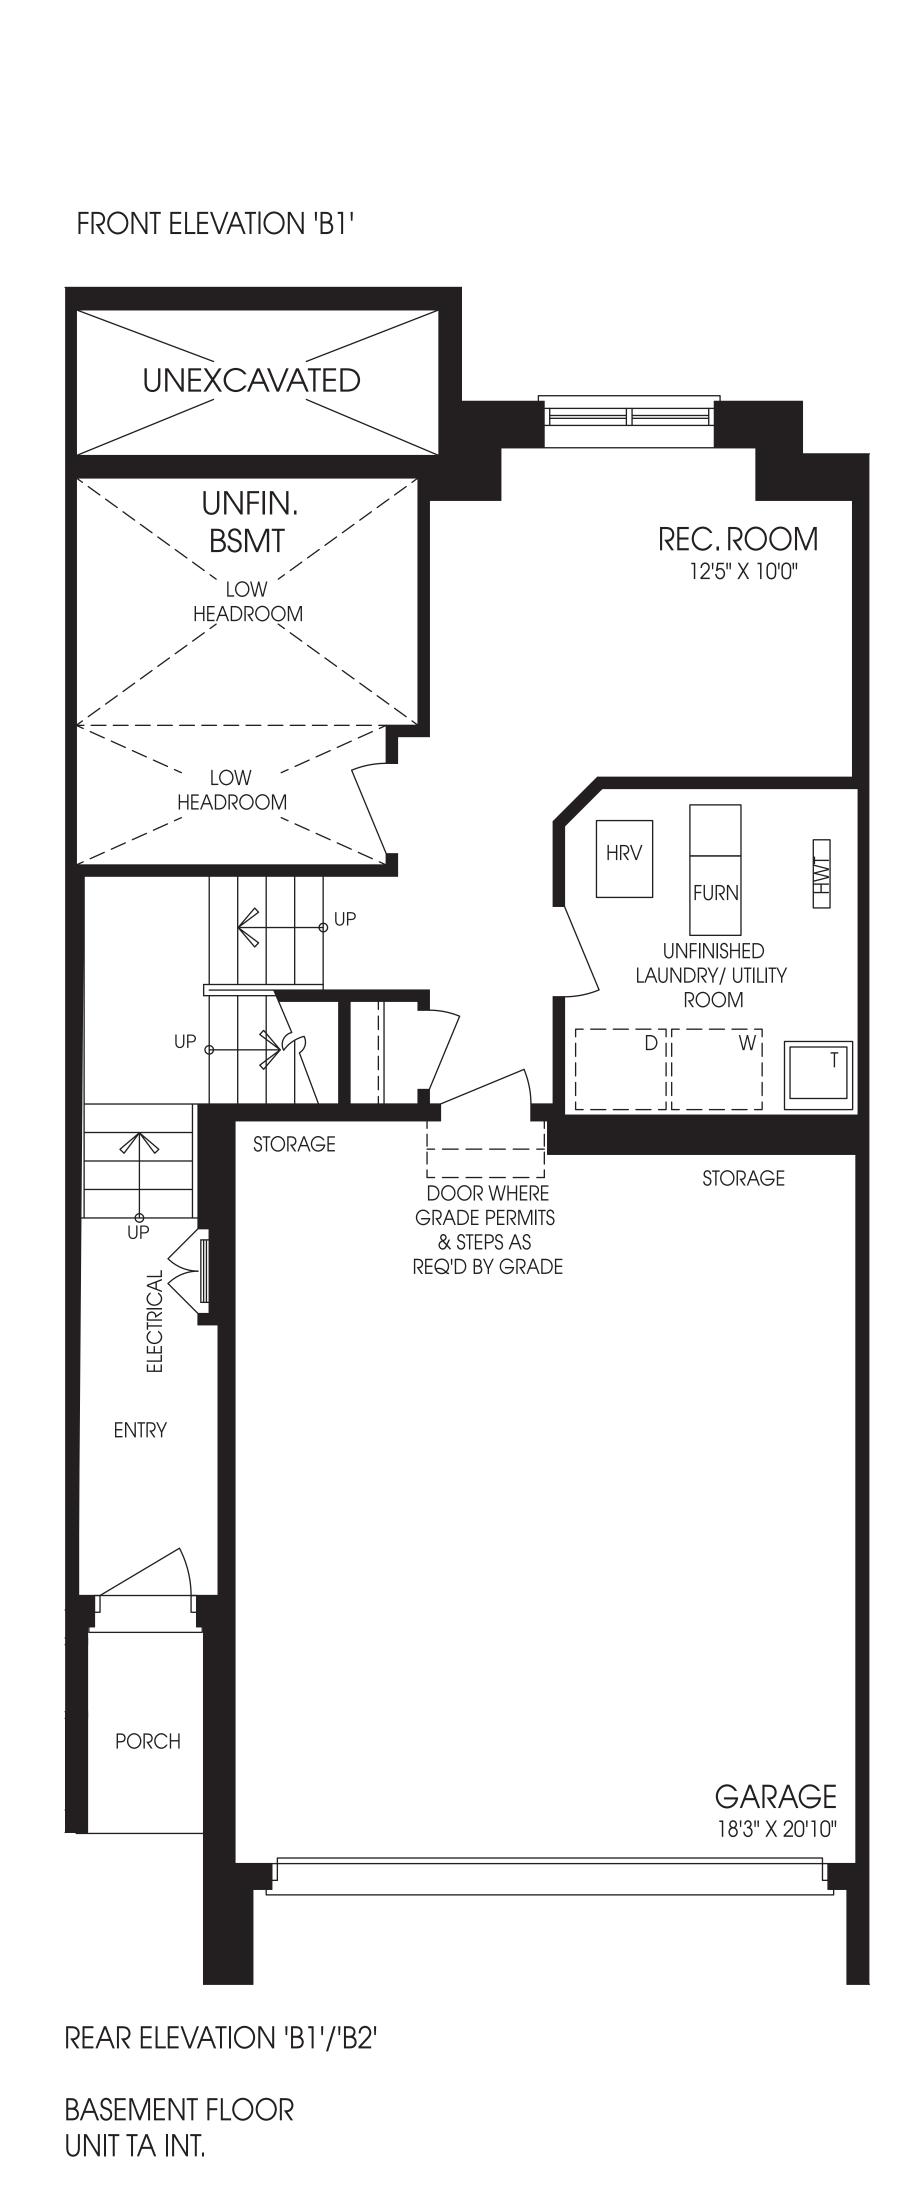

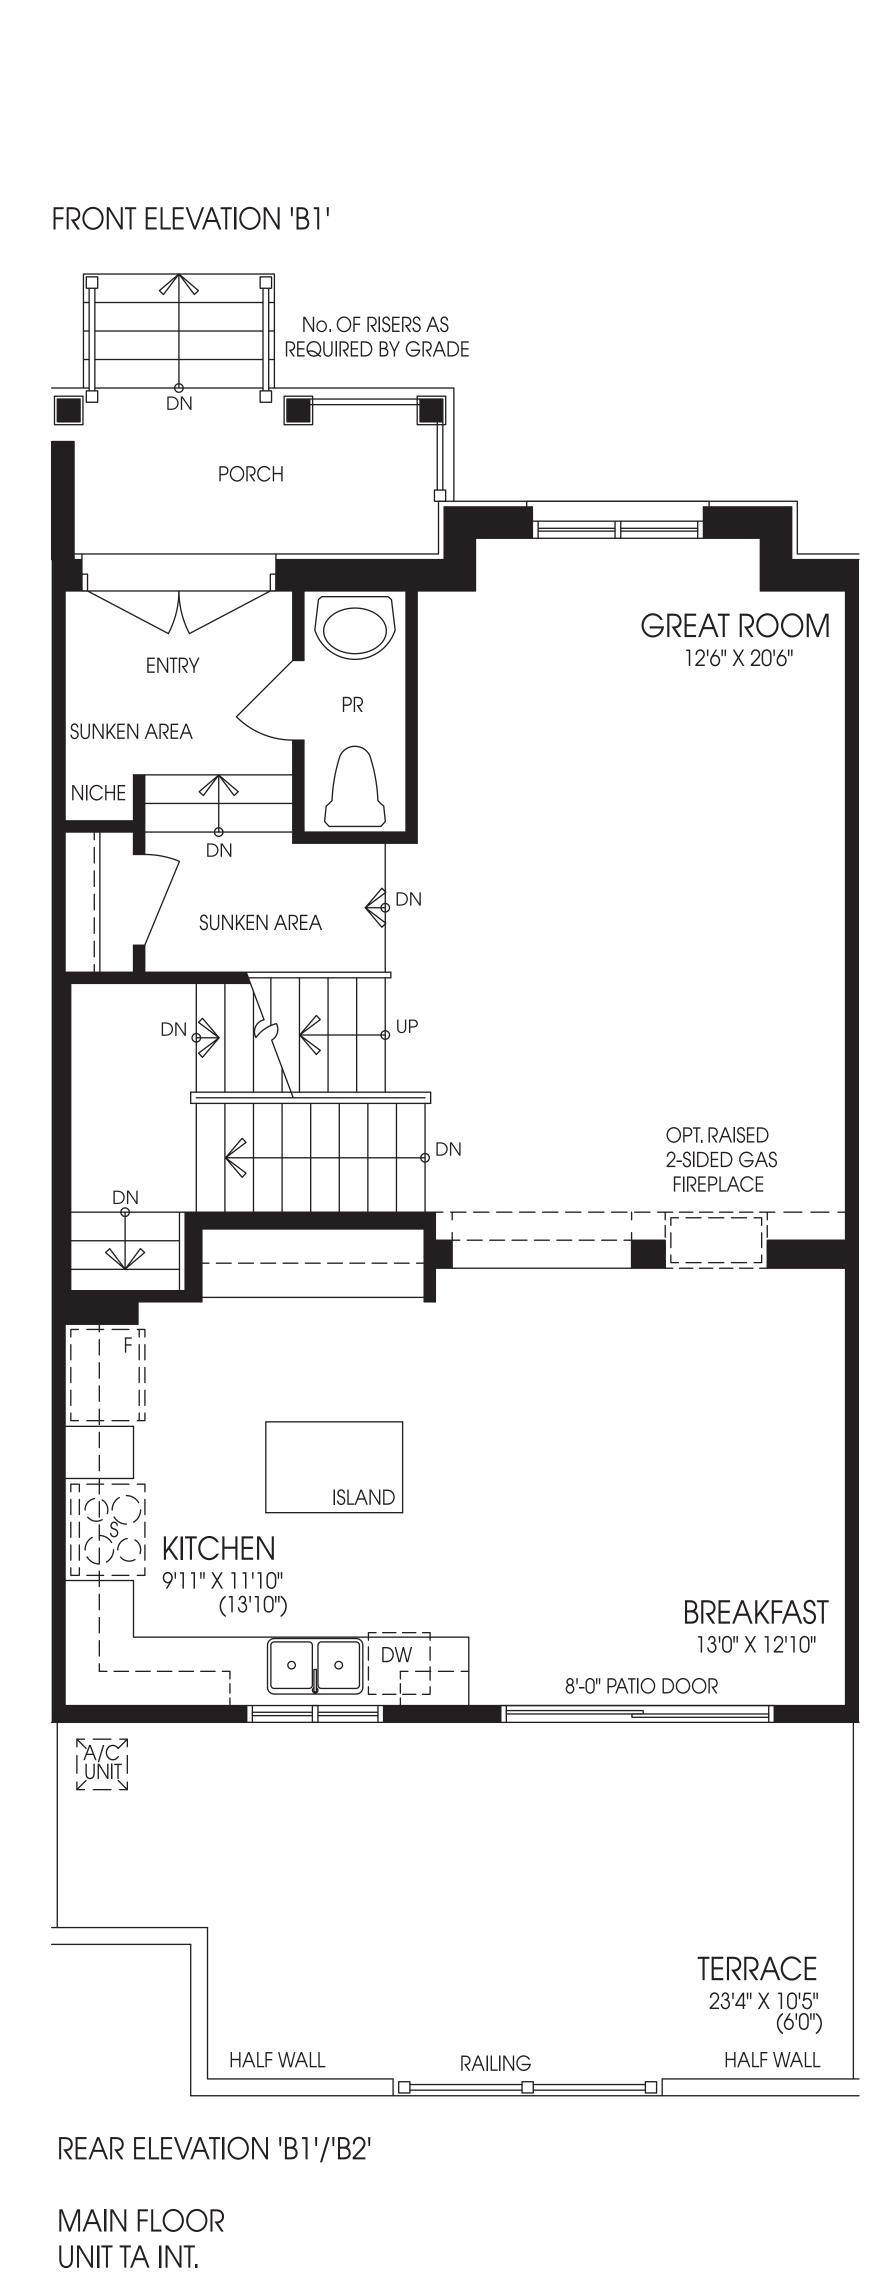

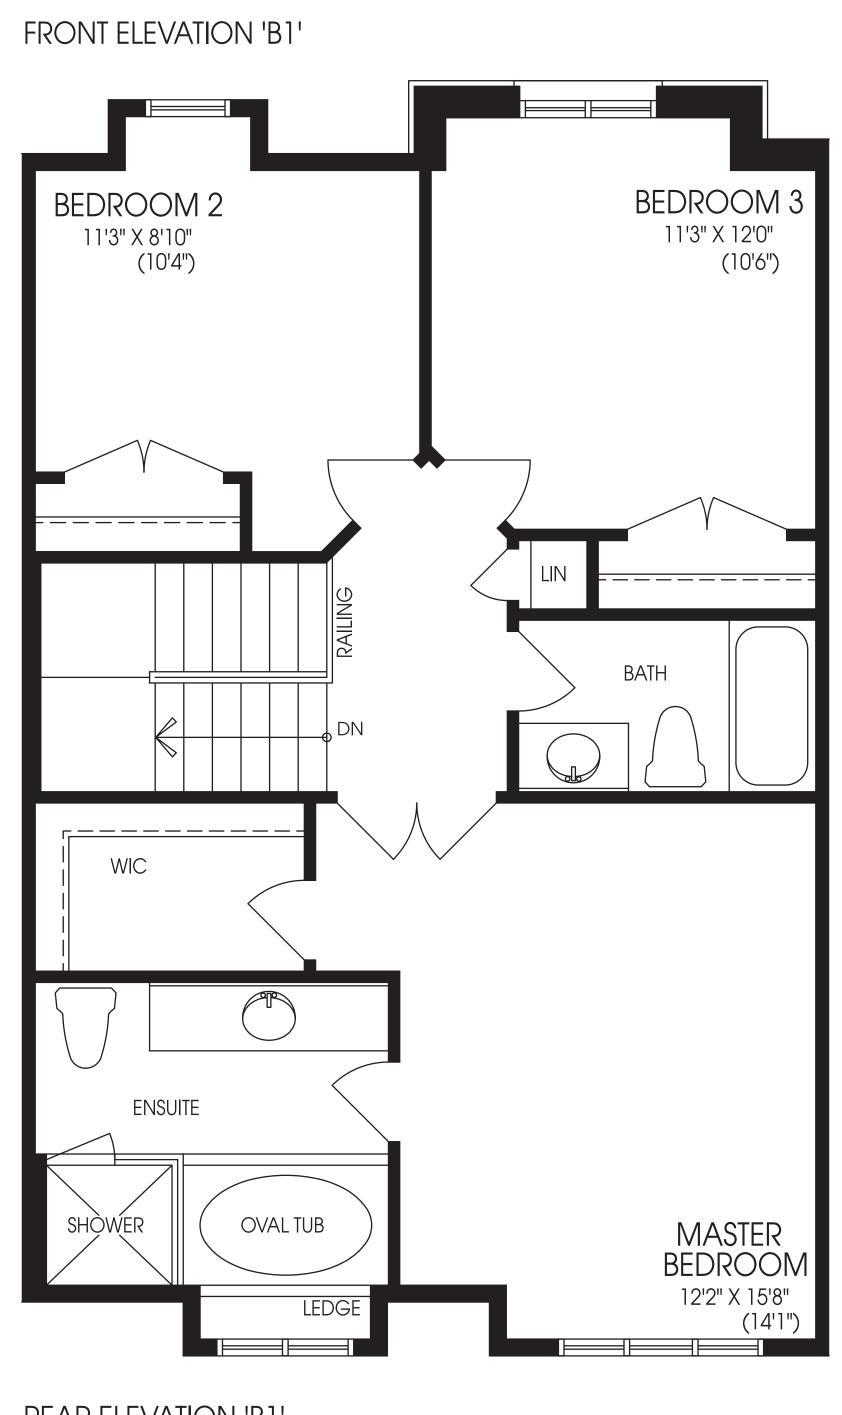

REAR ELEVATION 'B1' SECOND FLOOR UNIT TA INT.

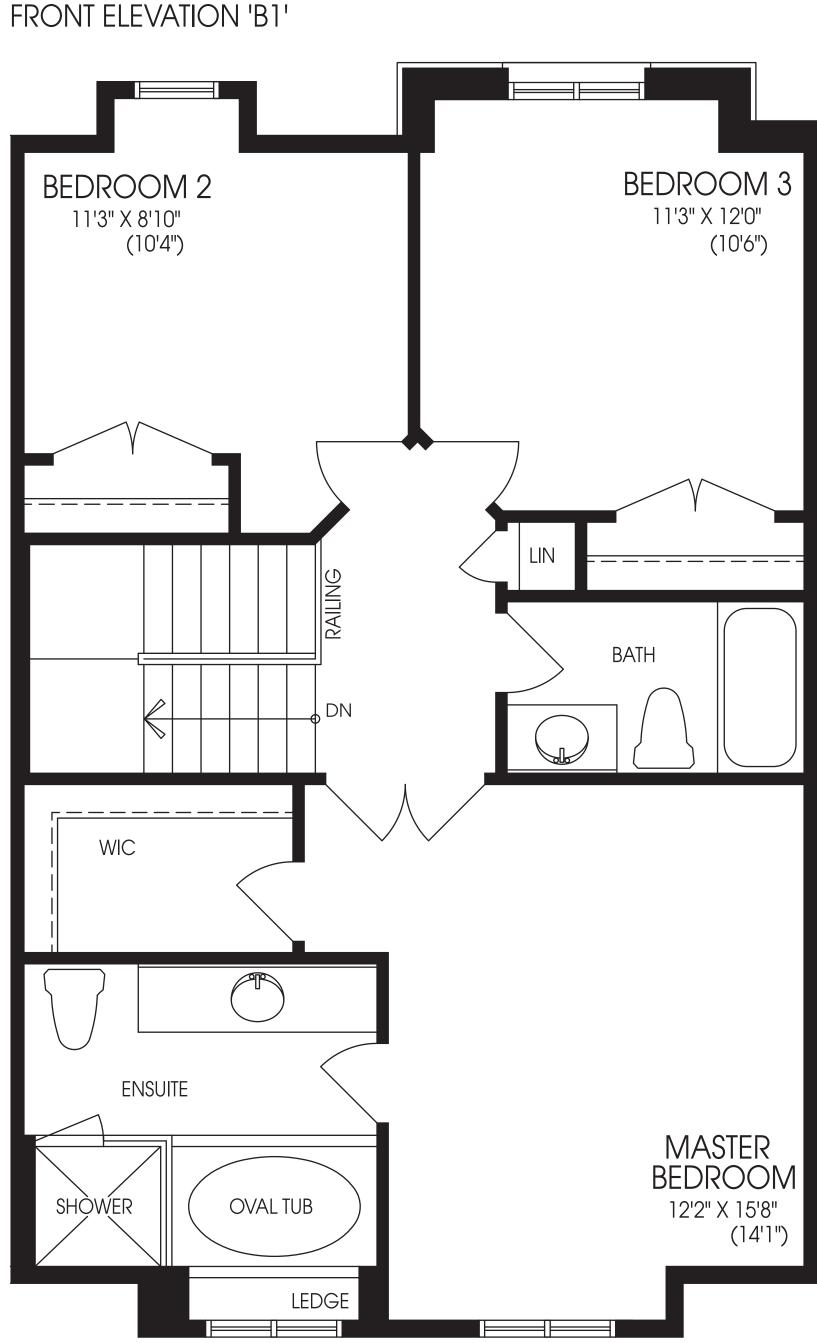

REAR ELEVATION 'B2'

SECOND FLOOR UNIT TA INT.