




BASEMENT
ELEVATION 'A2'

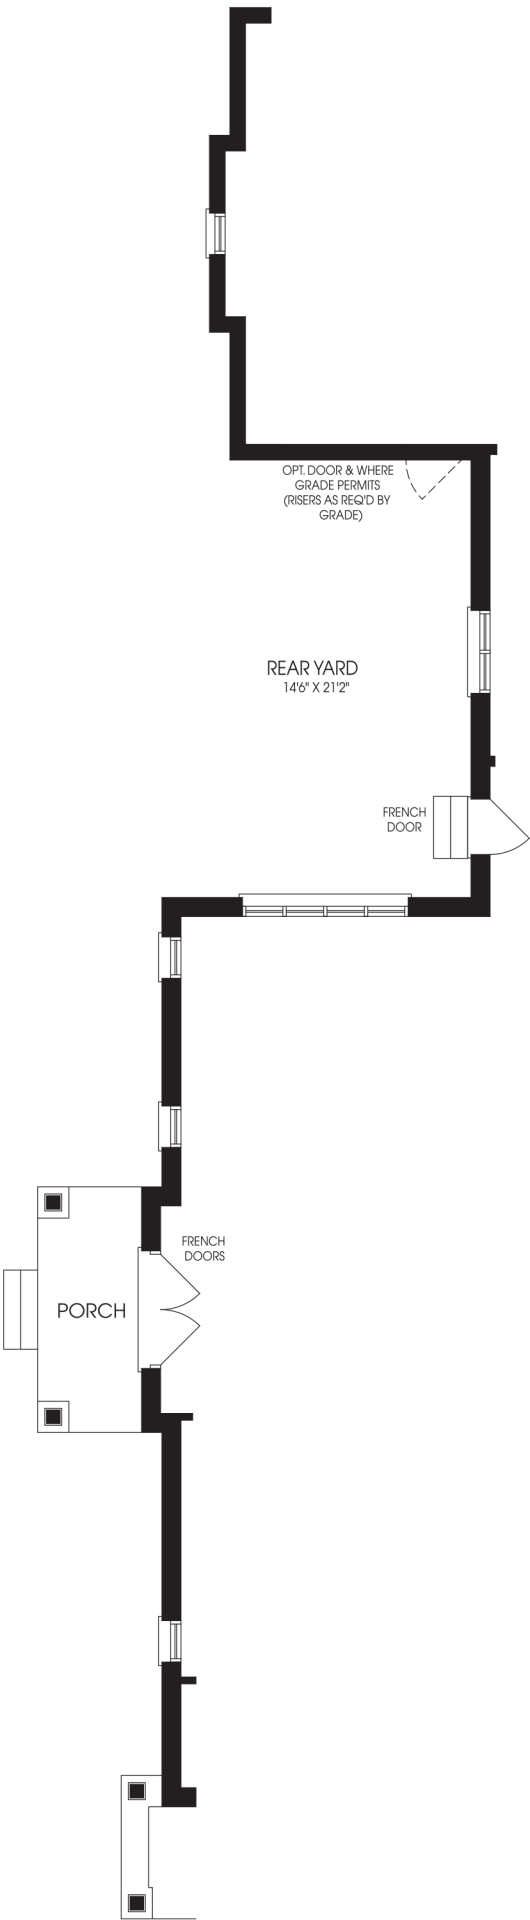


CORNER UNIT

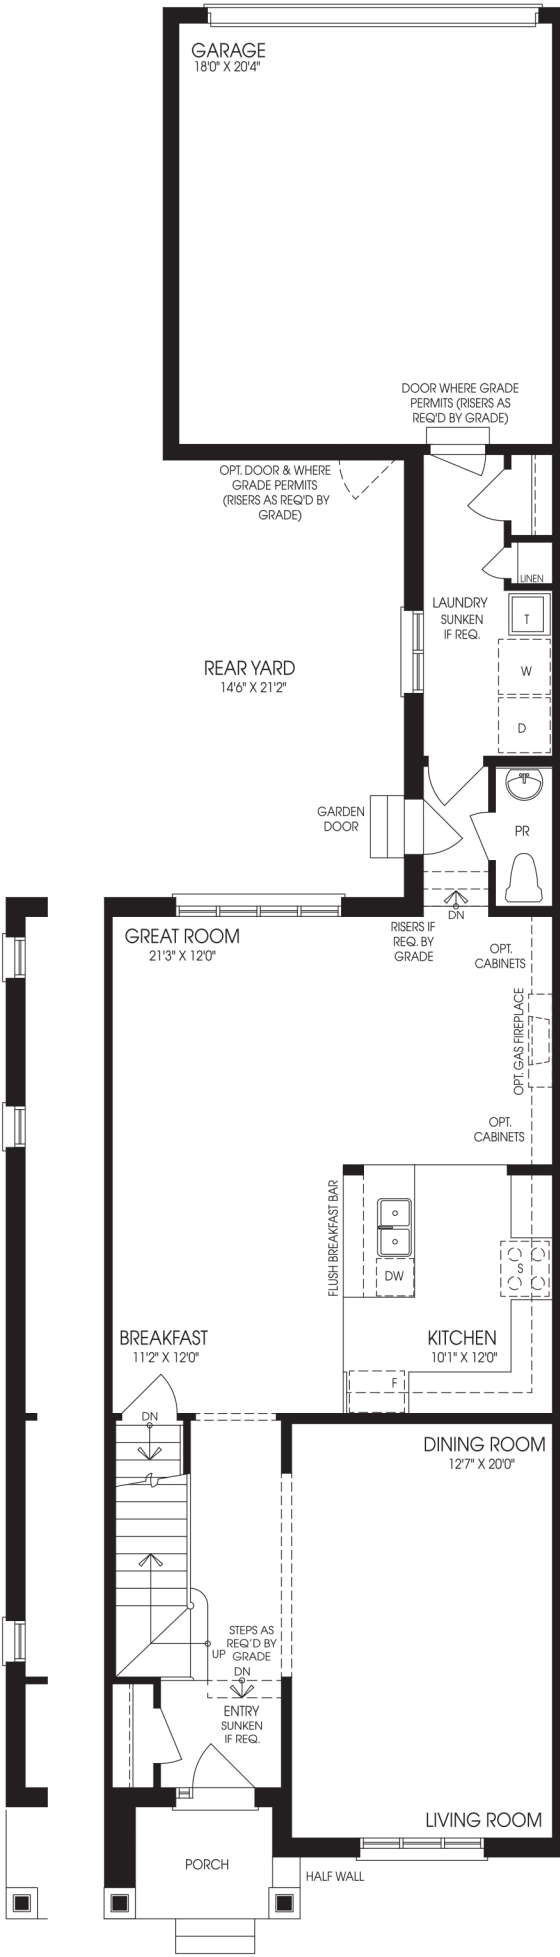


END UNIT
MAIN FLOOR
ELEVATION 'A2'

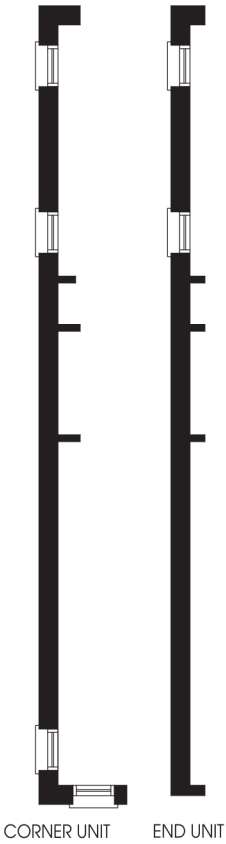

CORNER UNIT
END UNIT

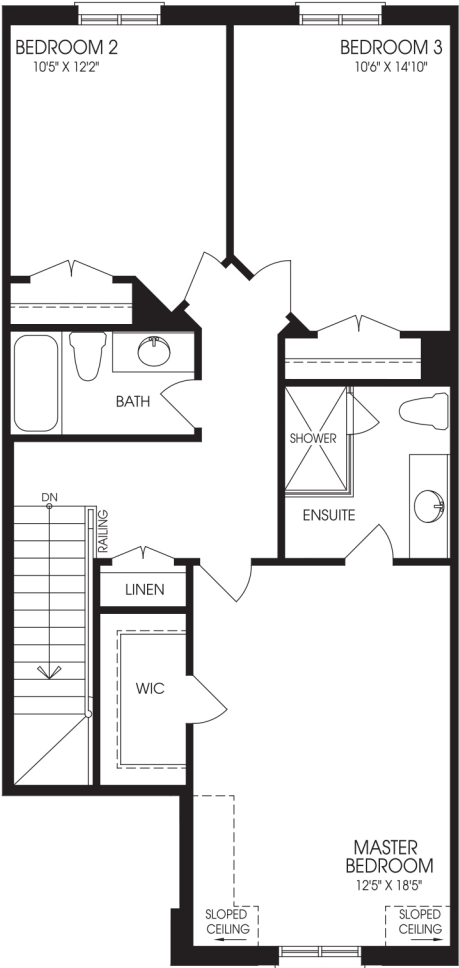

SECOND FLOOR
ELEVATION 'A2'

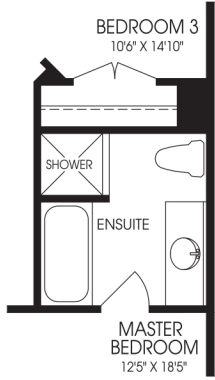

OPTIONAL ENSUITE
ELEVATION 'A2'